

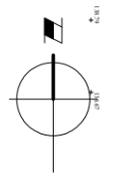


- NOTE
1. This drawing is copyright.
  2. All dimensions must be checked on site before proceeding.
  3. Dimensions of new work are to be adjusted to suit the existing building where necessary. Do not assume that the existing structure or details are plumb, square or level.
  4. The contractor must report any discrepancies to the architect before proceeding.
  5. All products are to be used strictly in accordance with the manufacturer's instructions.

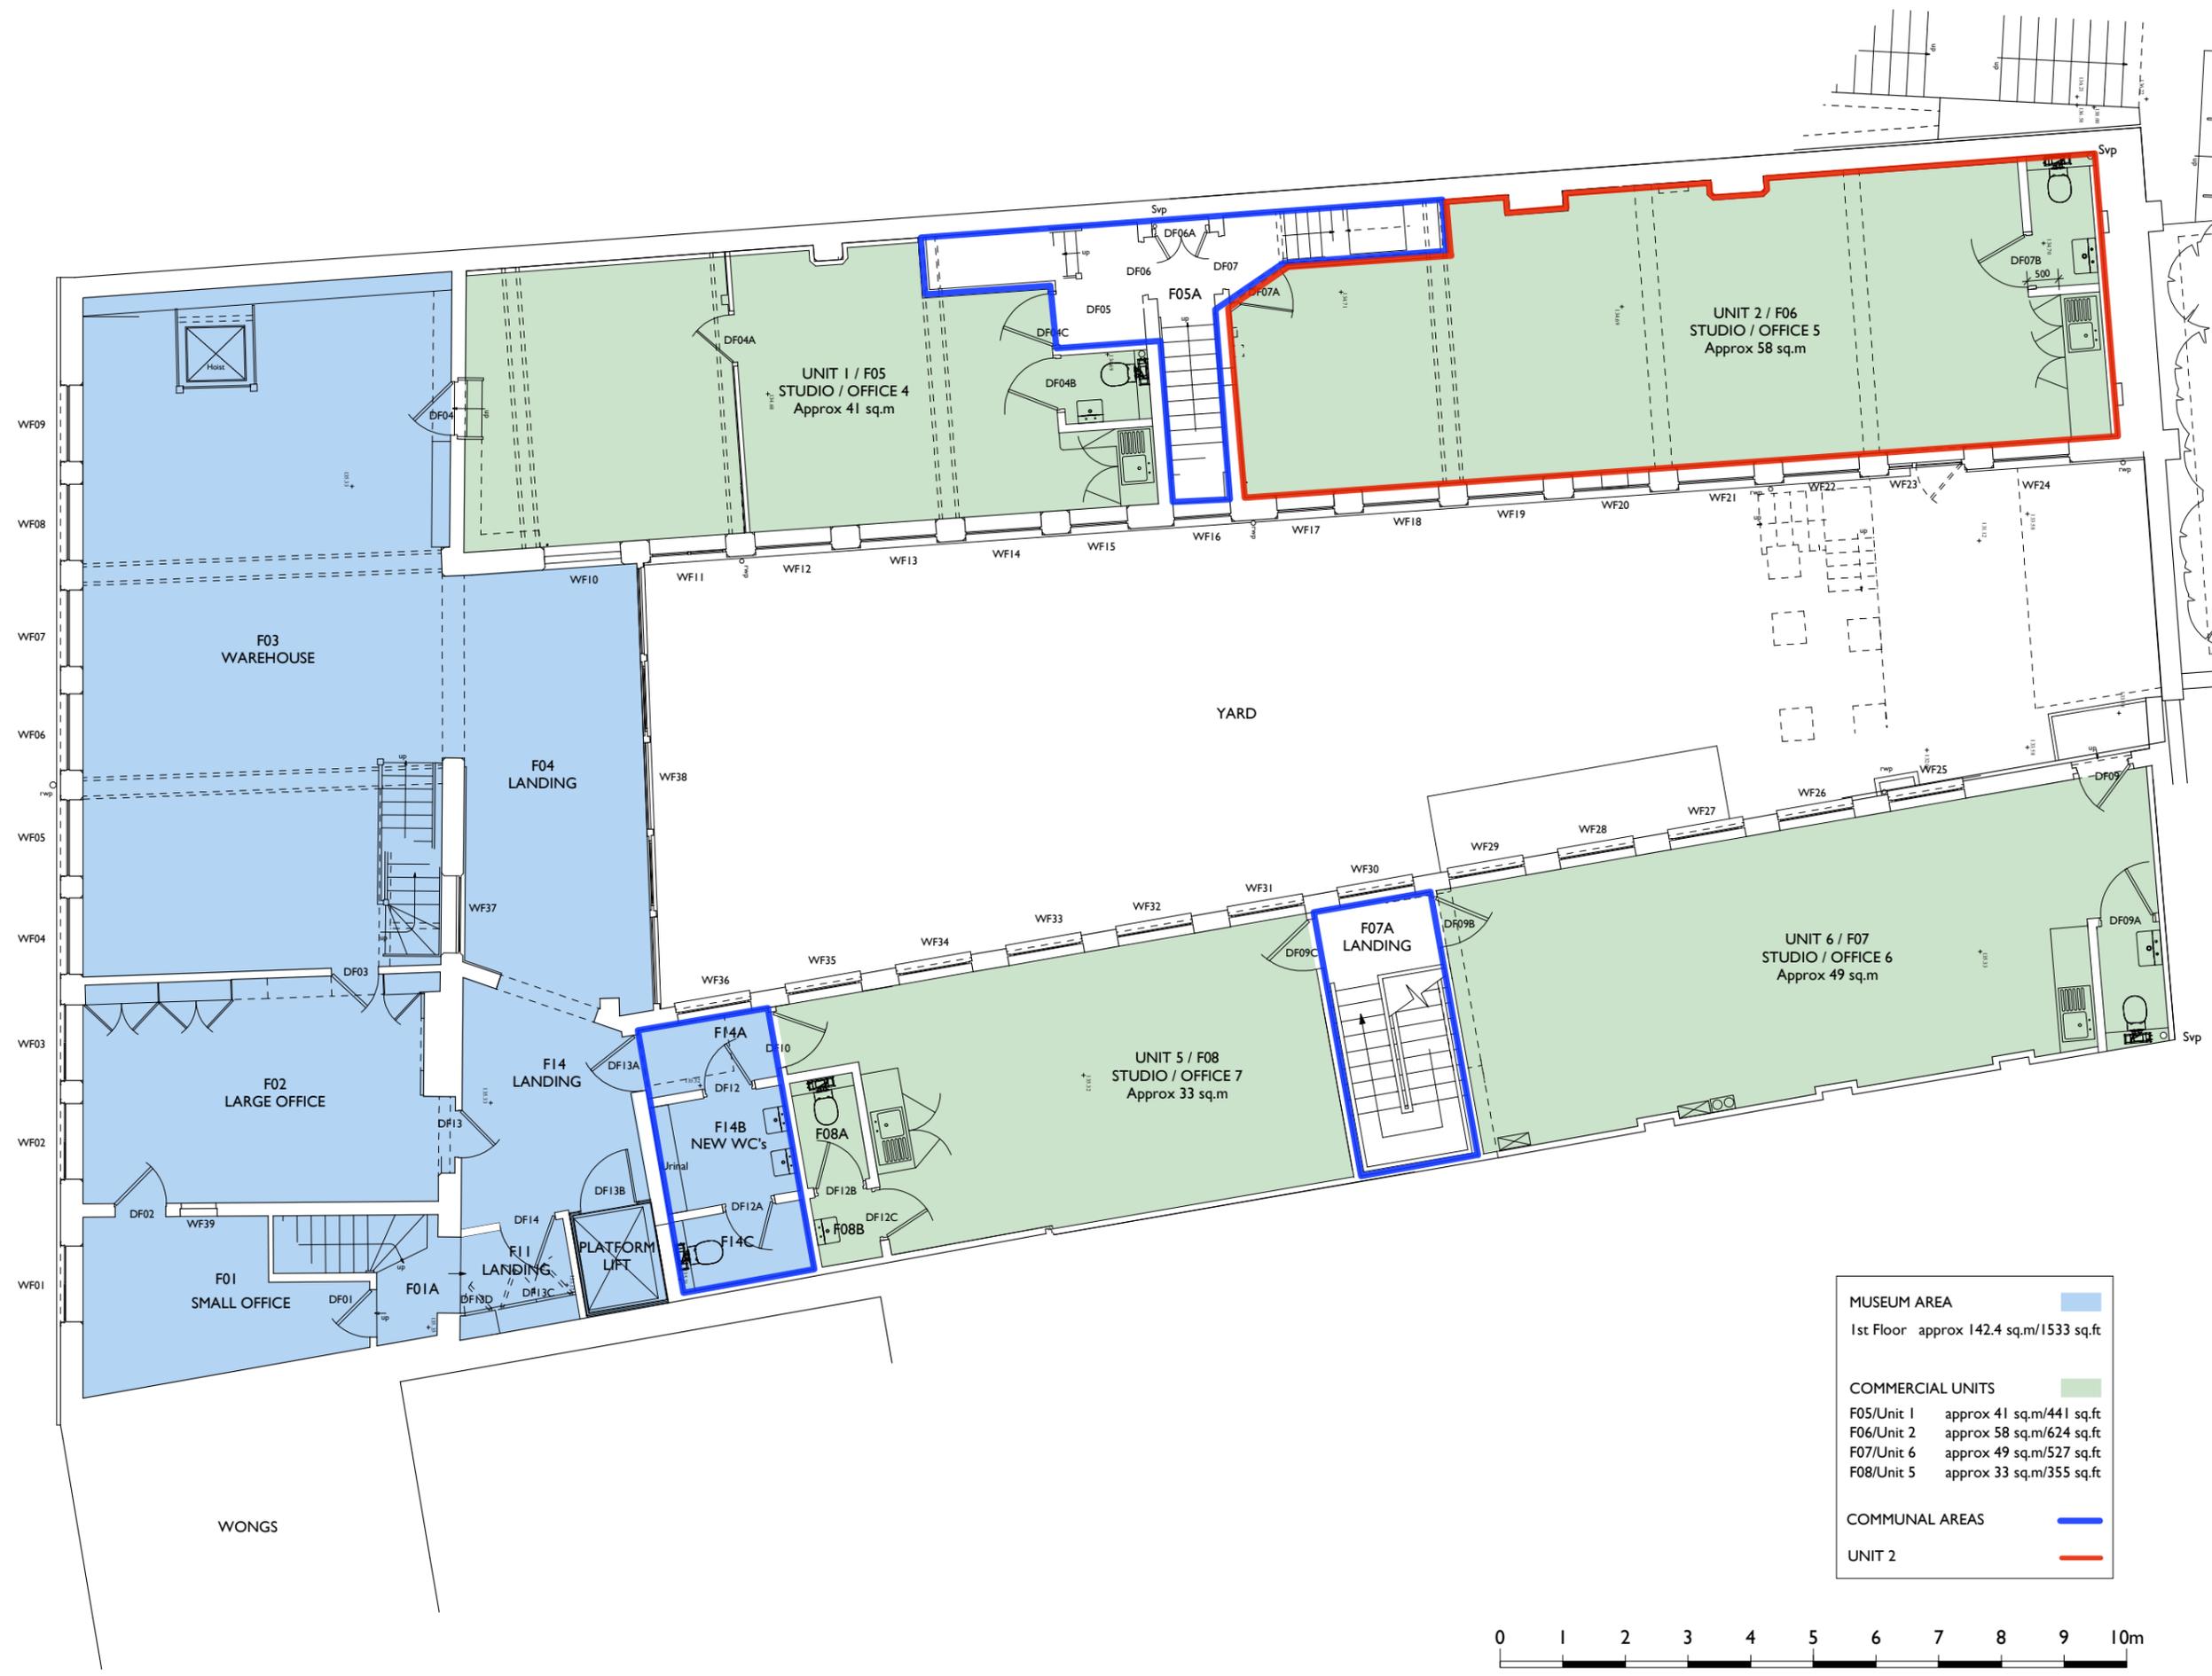

Notional

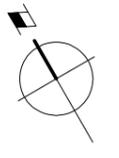

Actual

<b>MUSEUM AREA</b>	
1st Floor	approx 142.4 sq.m/1533 sq.ft
<b>COMMERCIAL UNITS</b>	
F05/Unit 1	approx 41 sq.m/441 sq.ft
F06/Unit 2	approx 58 sq.m/624 sq.ft
F07/Unit 6	approx 49 sq.m/527 sq.ft
F08/Unit 5	approx 33 sq.m/355 sq.ft
<b>COMMUNAL AREAS</b>	
UNIT 2	



**PRELIMINARY**

**Rodney Melville + Partners**  
 CHARTERED ARCHITECTS  
 HISTORIC BUILDING CONSULTANTS

10 EUSTON PLACE  
 LEAMINGTON SPA  
 WARWICKSHIRE  
 CV32 4LJ  
 T 01926 881311  
 F 01926 451766

E architects@rmpuk.com  
 www.rmpuk.com  
 Rodney Melville and Partners Limited

Client  
 Birmingham Conservation Trust

Project  
 Newman Bros. Coffin Fittings Works,  
 13-15 Fleet Street, Birmingham B3 1JU

Title  
 Post Completion General Arrangement -  
 First Floor Plan  
 Unit 2

Scale	1:50 @ A1 1:100 @ A3	Job No.	6491
Date	Apr 2014	Draw No.	SK 120b
Drawn	RH	Rev	-